


## DRAWING G: in front of existing block wall, concrete cap & deadman

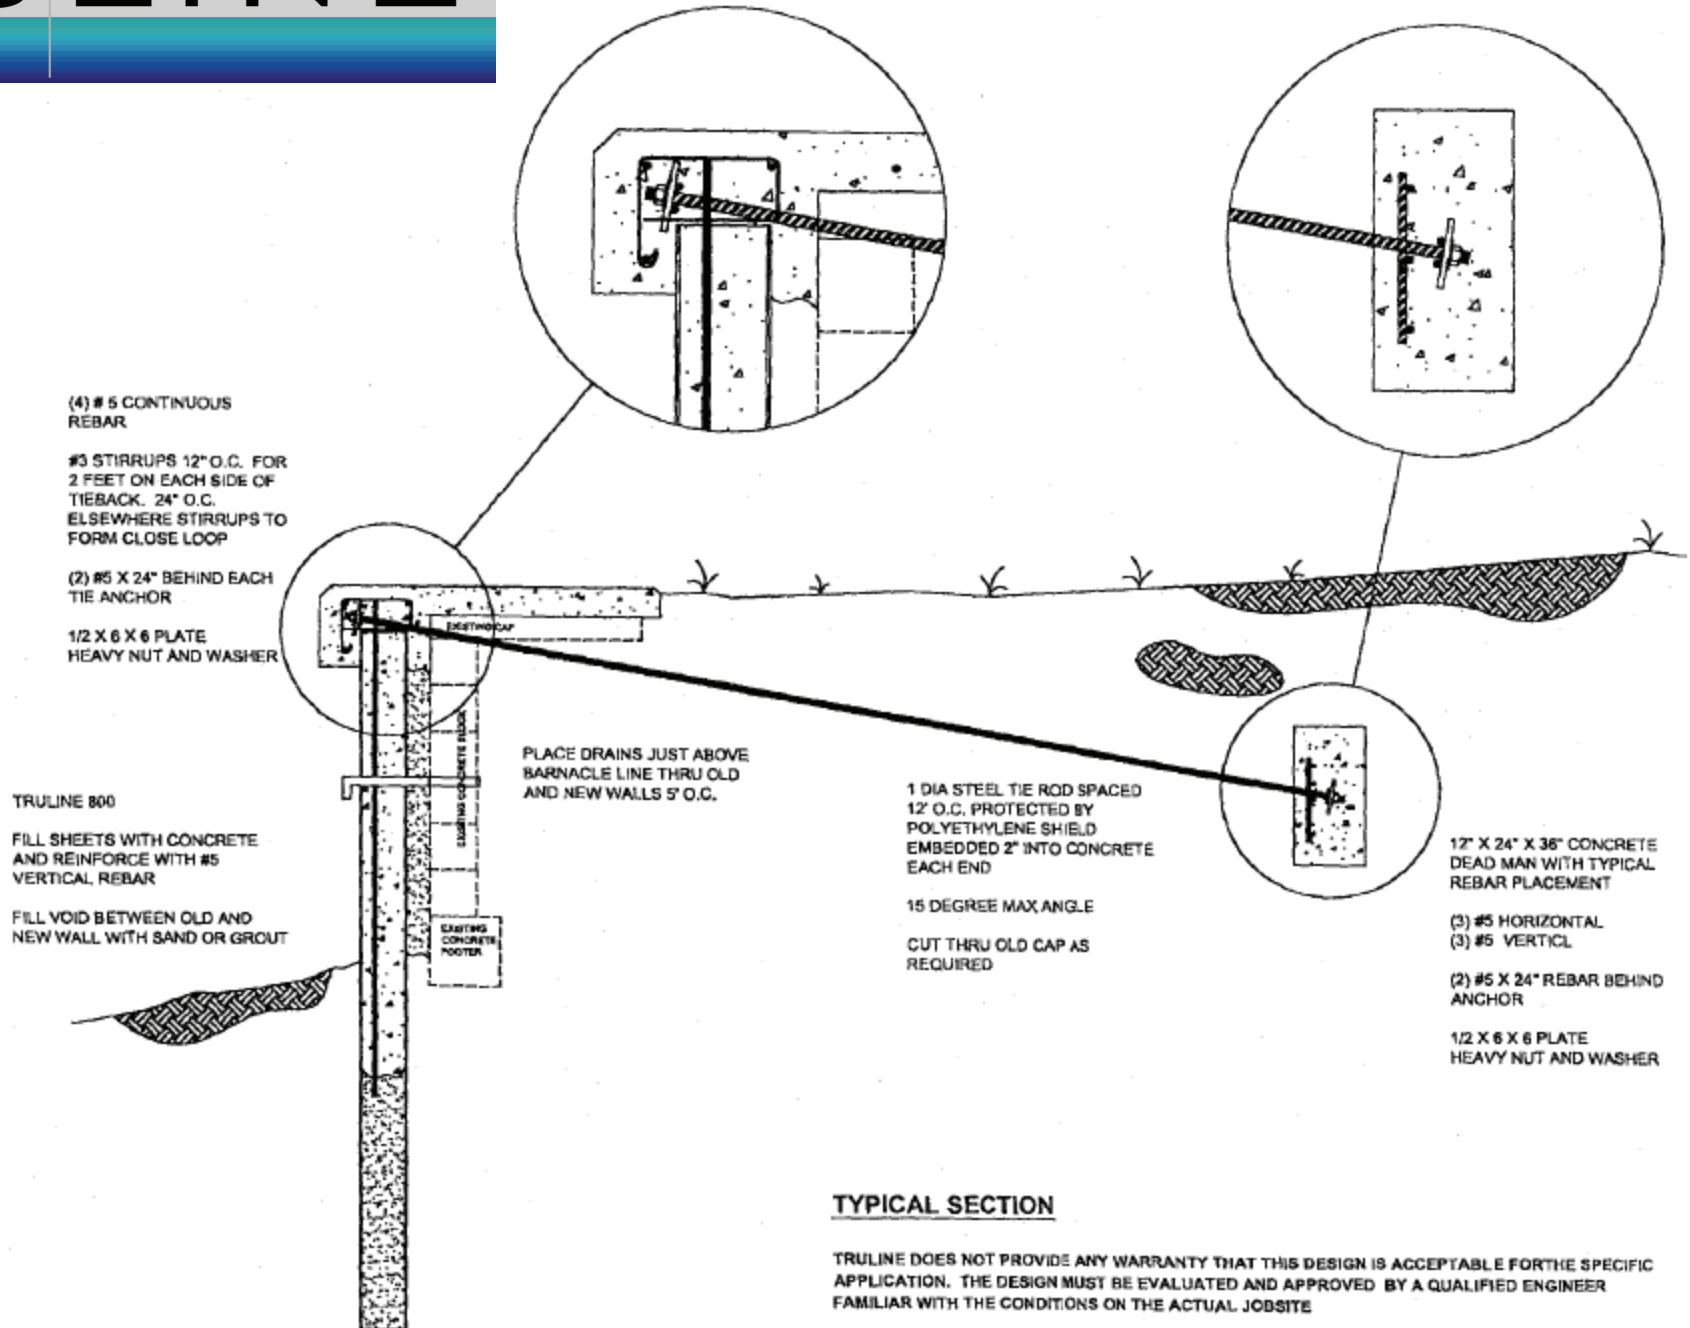

### TYPICAL SECTION

TRULINE DOES NOT PROVIDE ANY WARRANTY THAT THIS DESIGN IS ACCEPTABLE FOR THE SPECIFIC APPLICATION. THE DESIGN MUST BE EVALUATED AND APPROVED BY A QUALIFIED ENGINEER FAMILIAR WITH THE CONDITIONS ON THE ACTUAL JOBSITE